


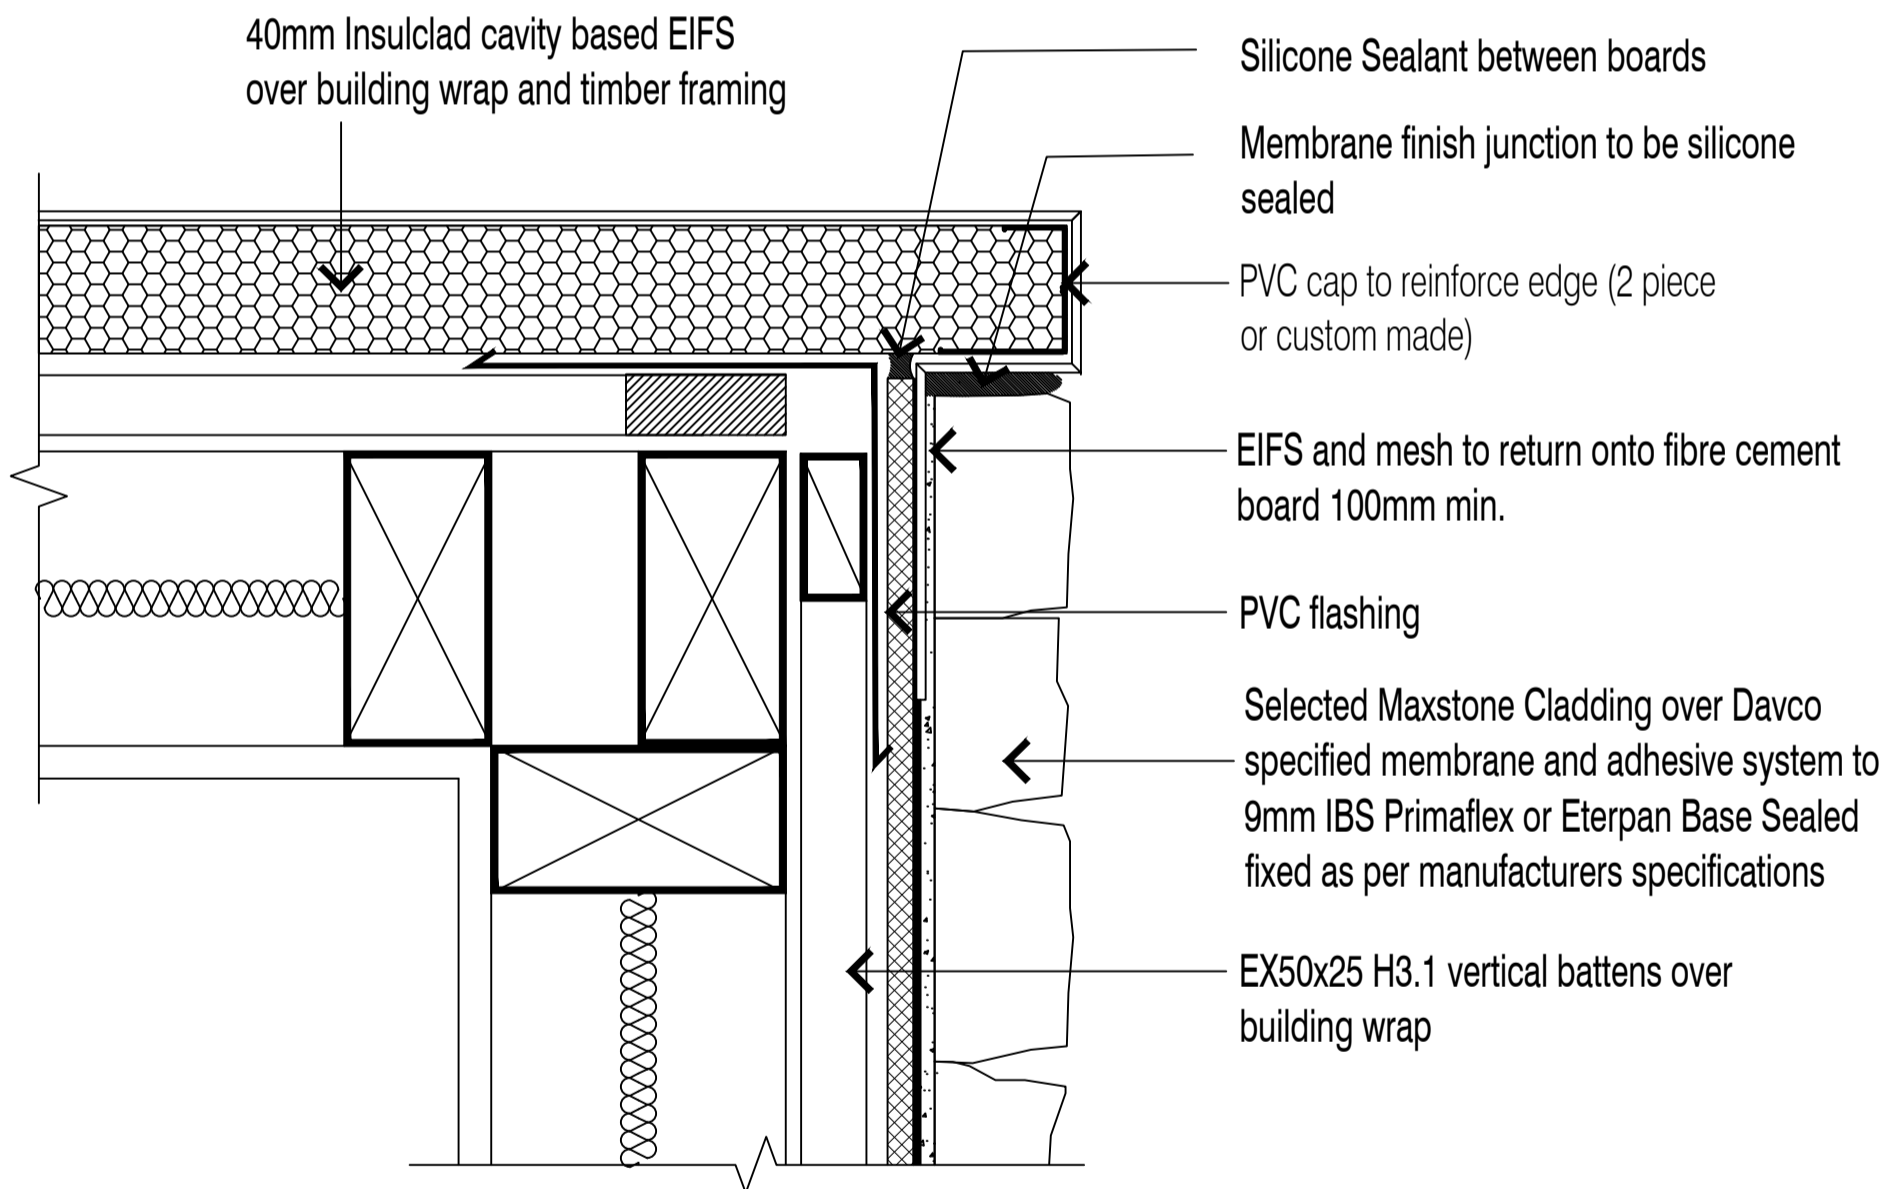

EXT. CORNER WITH EIFS

Scale	Date
NTS	26/08/2019
TILEMAX	MAXSTONE



- NOTE: MEMBRANE FINISH JUNCTION TO BE SILICONE SEALED
- NOTE: EX50X25 BATTENS CAN BE SUBSTITUTED WITH EX50X50 WHERE APPROPRIATE
- NOTE: SUBSTRATE TO BE FIXED IN STRICT ACCORDANCE WITH MANUFACTURER RECOMMENDATIONS AND LITERATURE