


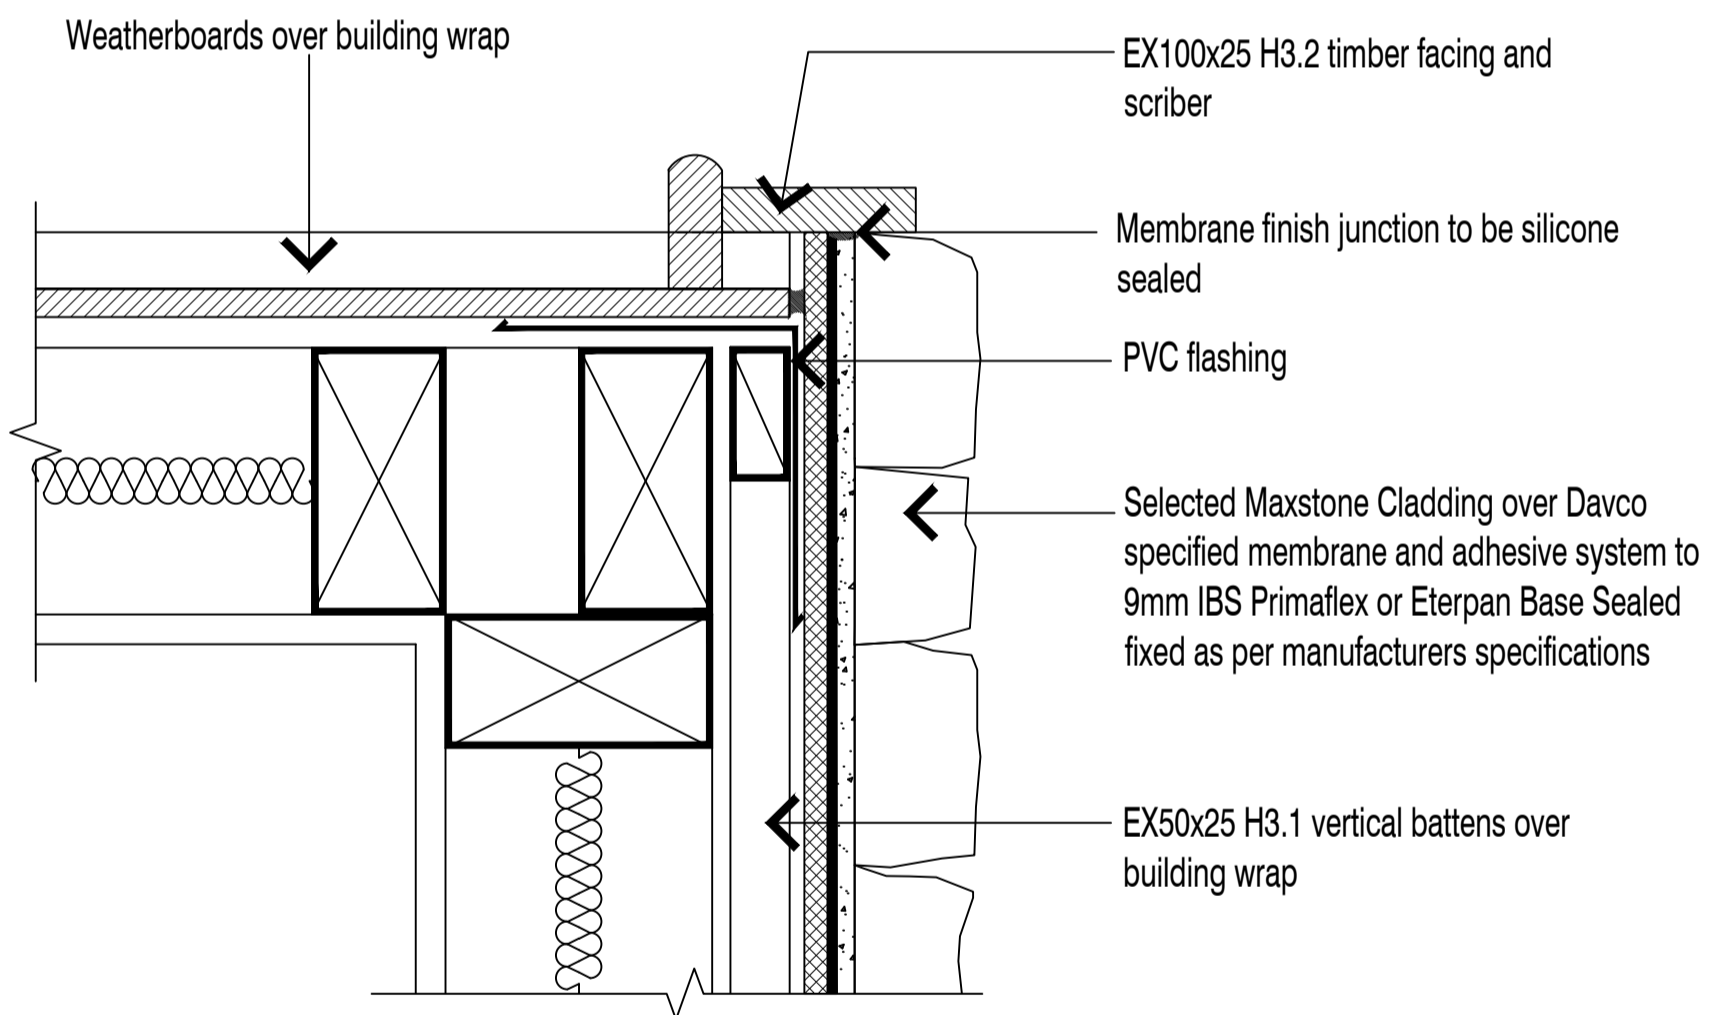

EXT. CORNER WITH W/B's WITH FACING

Scale	Date
NTS	26/08/2019
TILEMAX	MAXSTONE



NOTE: MEMBRANE FINISH JUNCTION TO BE SILICONE SEALED

NOTE: EX50x25 BATTENS CAN BE SUBSTITUTED WITH EX50x50 WHERE APPROPRIATE

NOTE: SUBSTRATE TO BE FIXED IN STRICT ACCORDANCE WITH MANUFACTURER RECOMMENDATIONS AND LITERATURE