


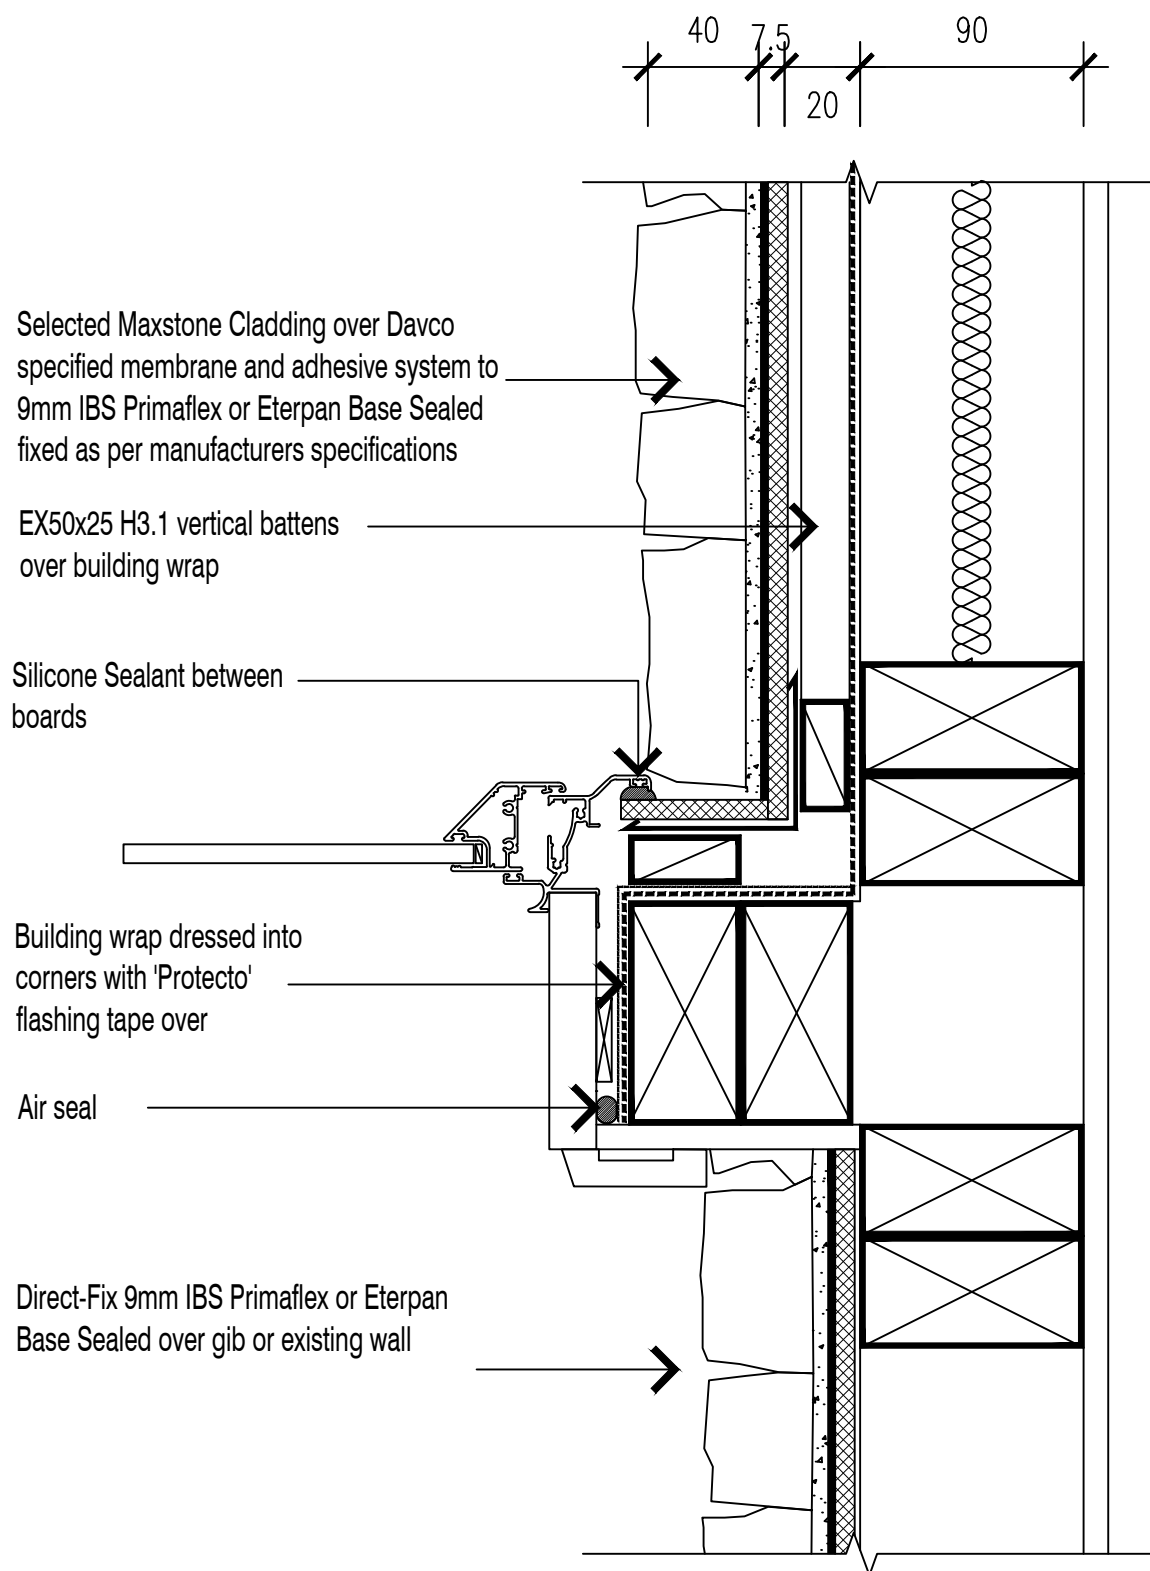

| | | |
|---------------------------------------|---------|------------|
| <h1>INTERNAL CORNER WITH JOINERY</h1> | Scale | Date |
| | NTS | 26/08/2019 |
| | TILEMAX | MAXSTONE |



NOTE: EX50X25 BATTENS CAN BE SUBSTITUTED WITH EX50X50 WHERE APPROPRIATE

NOTE: SUBSTRATE TO BE FIXED IN STRICT ACCORDANCE WITH MANUFACTURER RECOMMENDATIONS AND LITERATURE