


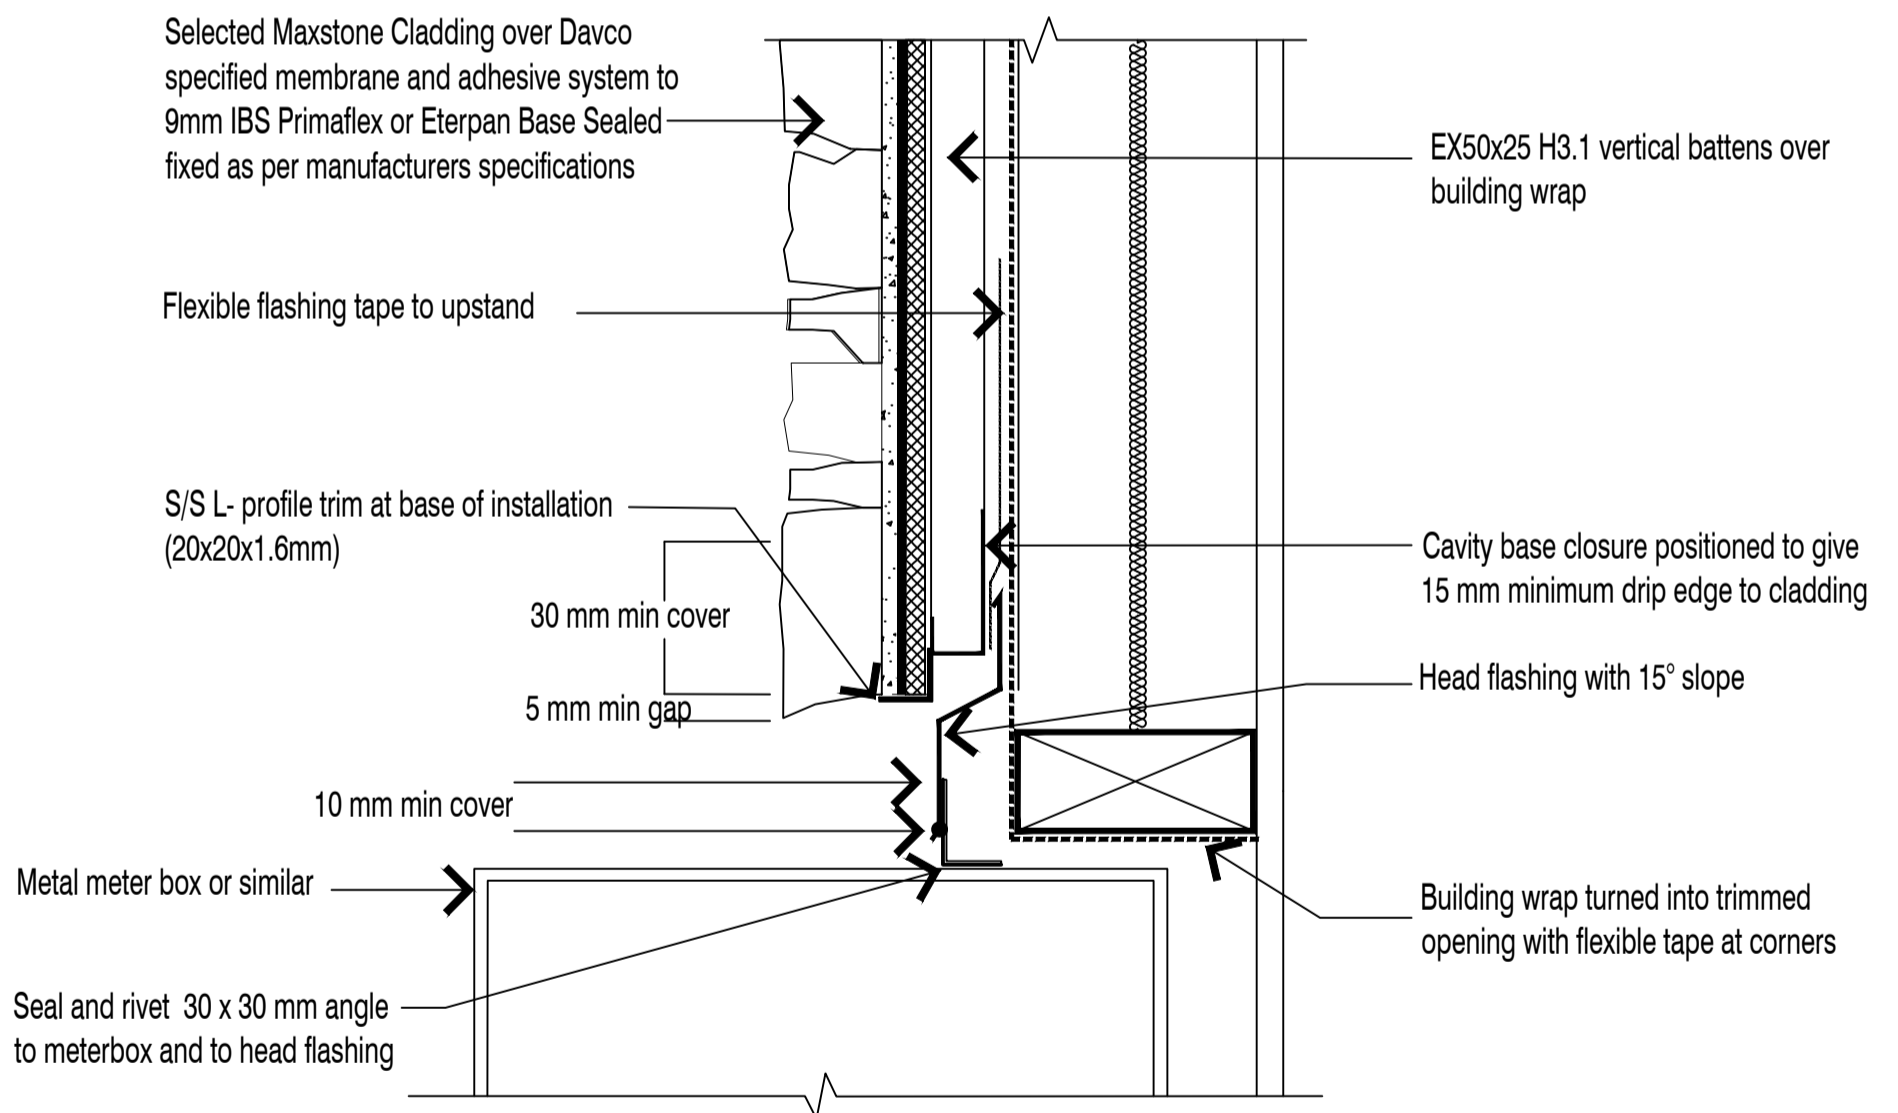

<h1>METER BOX HEAD</h1>	Scale	Date
	NTS	26/08/2019
	TILEMAX	MAXSTONE



NOTE: EX50x25 BATTENS CAN BE SUBSTITUTED WITH EX50x50 WHERE APPROPRIATE

NOTE: SUBSTRATE TO BE FIXED IN STRICT ACCORDANCE WITH MANUFACTURER RECOMMENDATIONS AND LITERATURE