


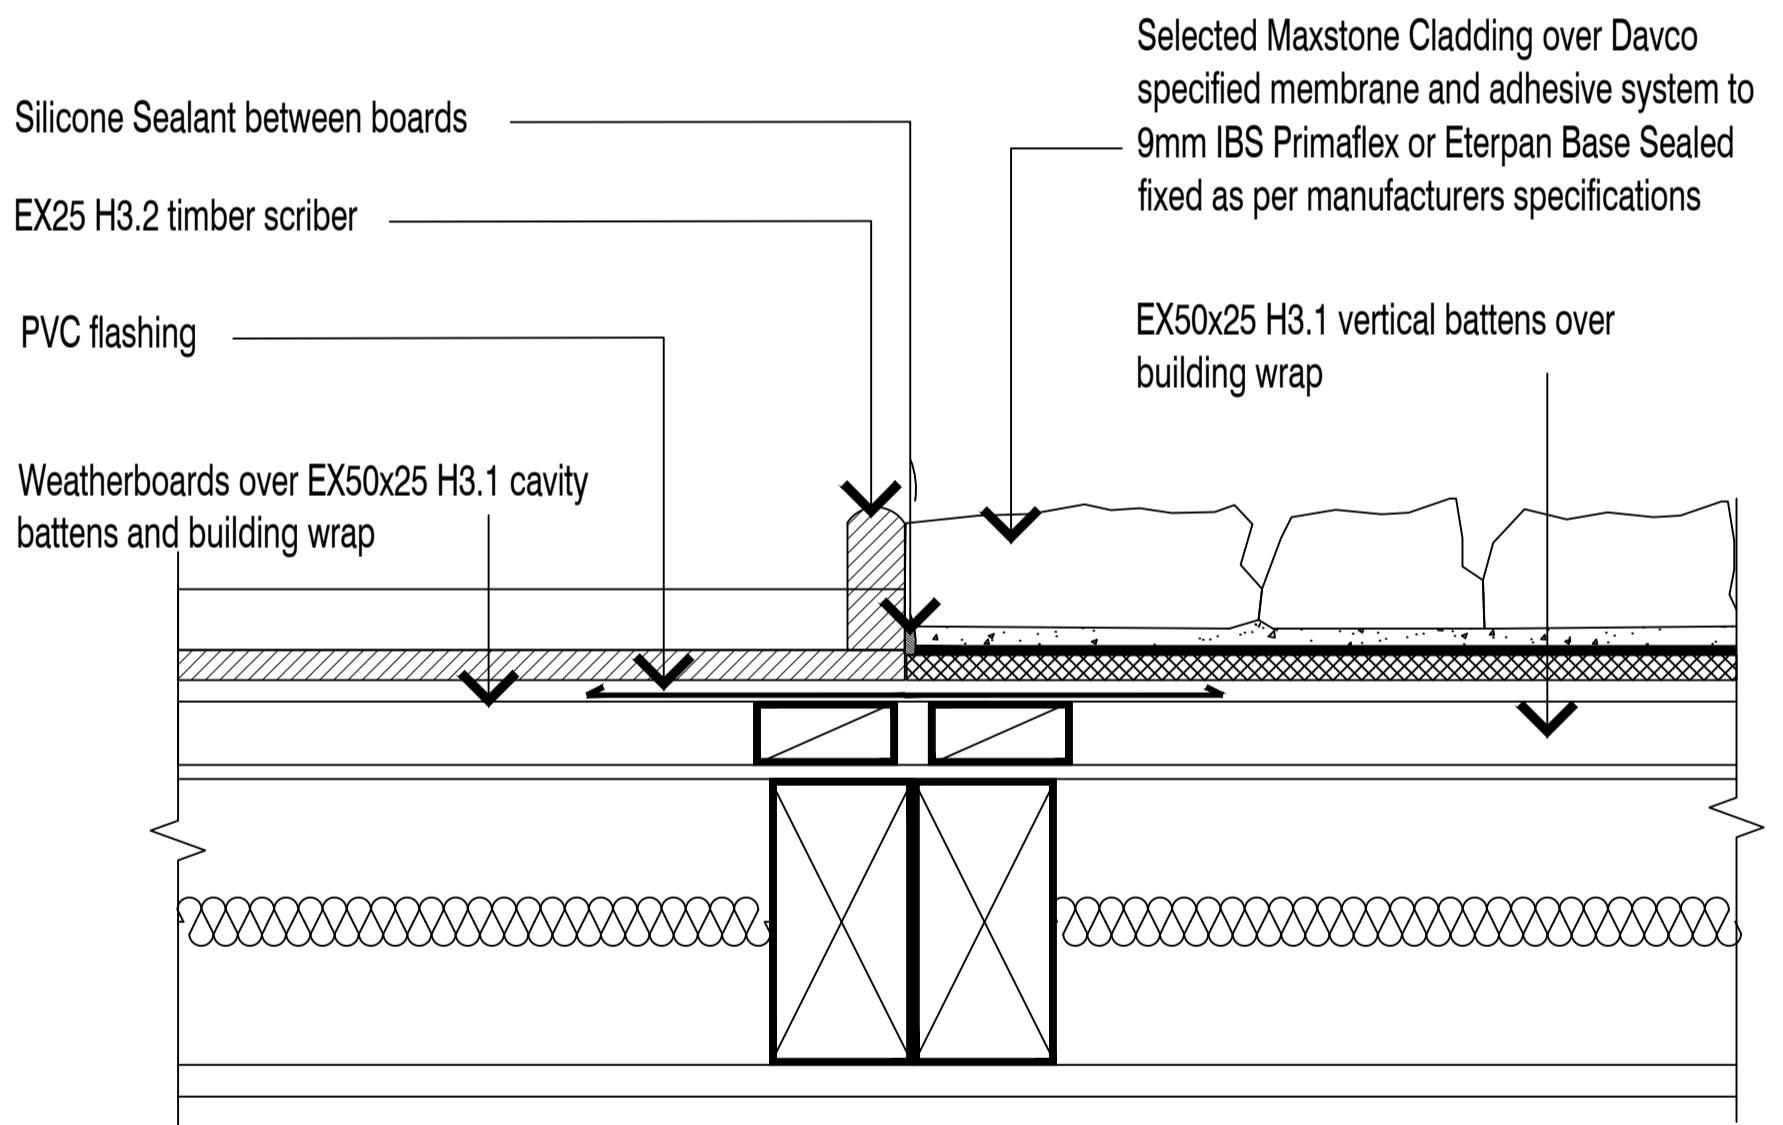

<h1>VDNEER TO W/B - VERT. JOINT II</h1>	Scale NTS	Date 26/08/2019
	TILEMAX	MAXSTONE



- NOTE: MEMBRANE FINISH JUNCTION TO BE SILICONE SEALED
- NOTE: EX50X25 BATTENS CAN BE SUBSTITUTED WITH EX50X50 WHERE APPROPRIATE
- NOTE: SUBSTRATE TO BE FIXED IN STRICT ACCORDANCE WITH MANUFACTURER RECOMMENDATIONS AND LITERATURE